


10,000sqft building. 10.5m high up to the eaves.

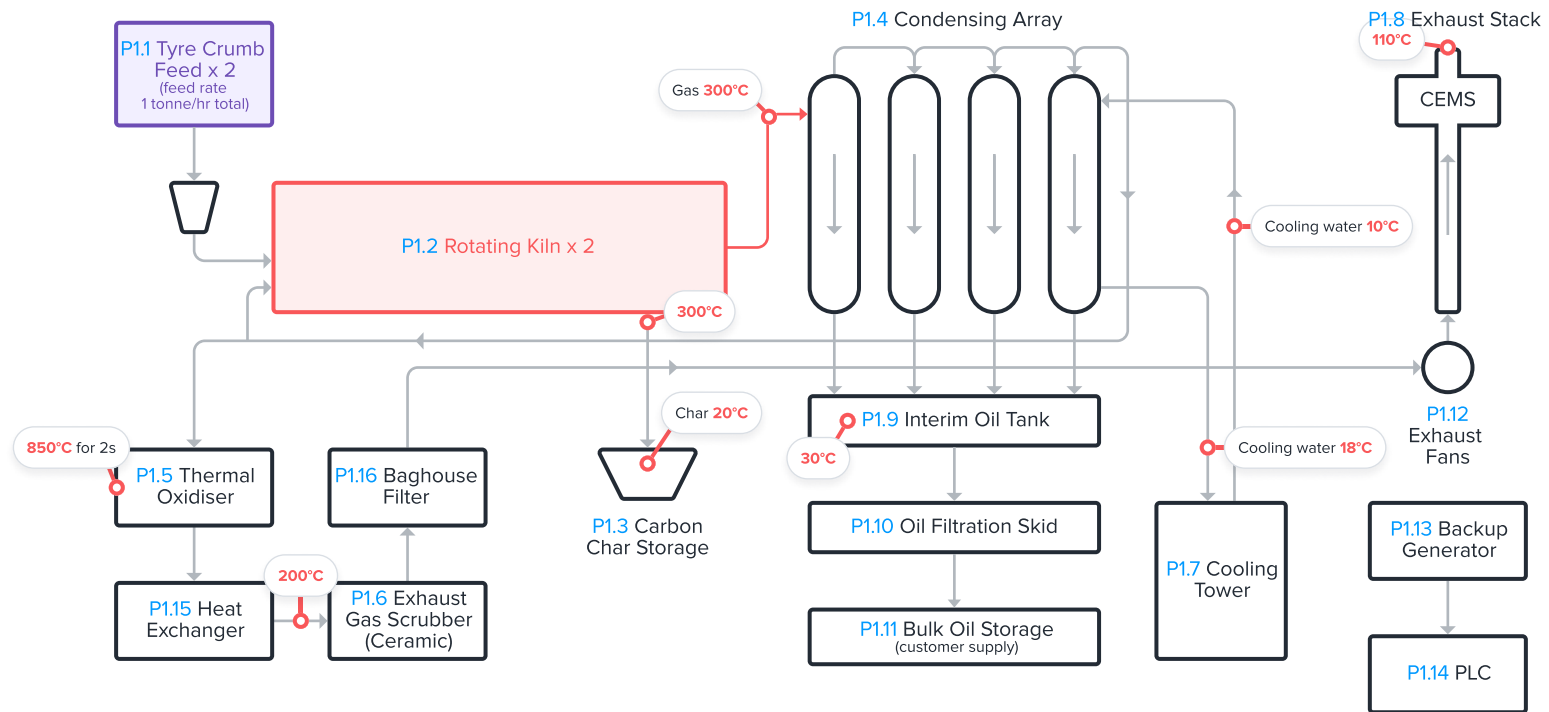

NTS